


USCITA

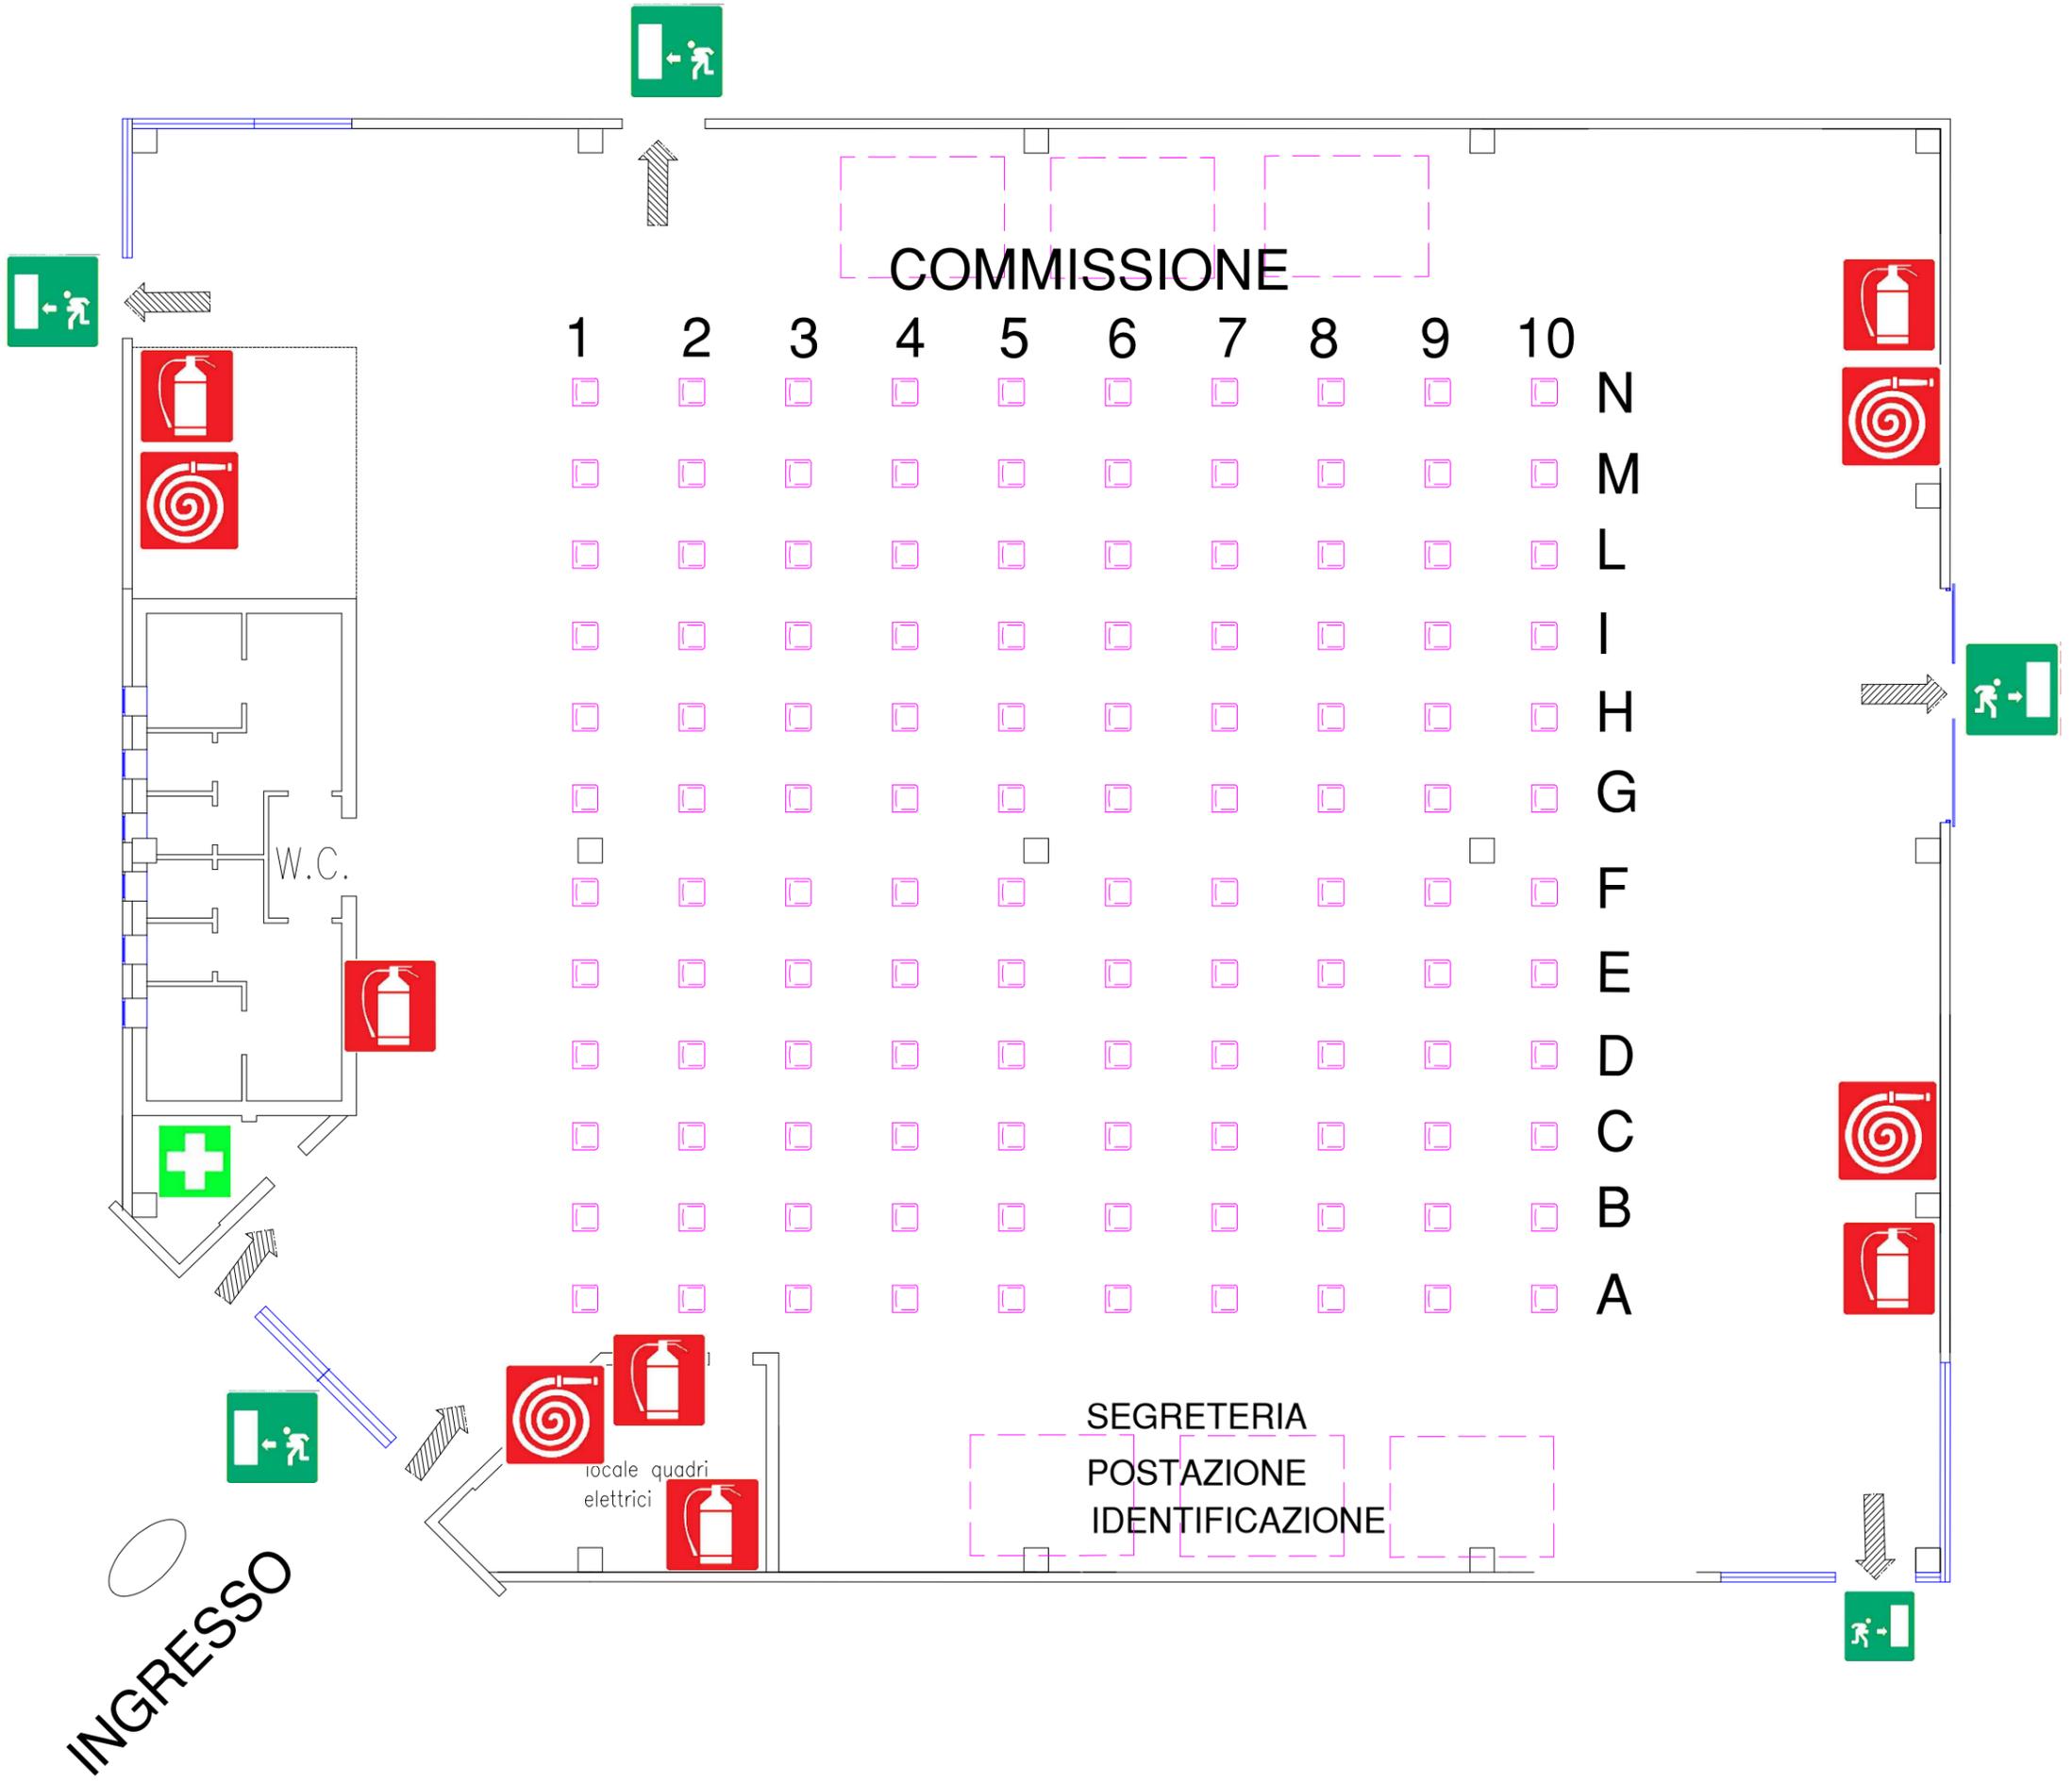

COMMISSIONE

	1	2	3	4	5	6	7	8	9	10	
	□	□	□	□	□	□	□	□	□	□	N
	□	□	□	□	□	□	□	□	□	□	M
	□	□	□	□	□	□	□	□	□	□	L
	□	□	□	□	□	□	□	□	□	□	I
	□	□	□	□	□	□	□	□	□	□	H
	□	□	□	□	□	□	□	□	□	□	G
	□	□	□	□	□	□	□	□	□	□	F
	□	□	□	□	□	□	□	□	□	□	E
	□	□	□	□	□	□	□	□	□	□	D
	□	□	□	□	□	□	□	□	□	□	C
	□	□	□	□	□	□	□	□	□	□	B
	□	□	□	□	□	□	□	□	□	□	A

W.C.

locale quadri elettrici

SEGRETERIA
POSTAZIONE
IDENTIFICAZIONE

INGRESSO